




North-East Elevation

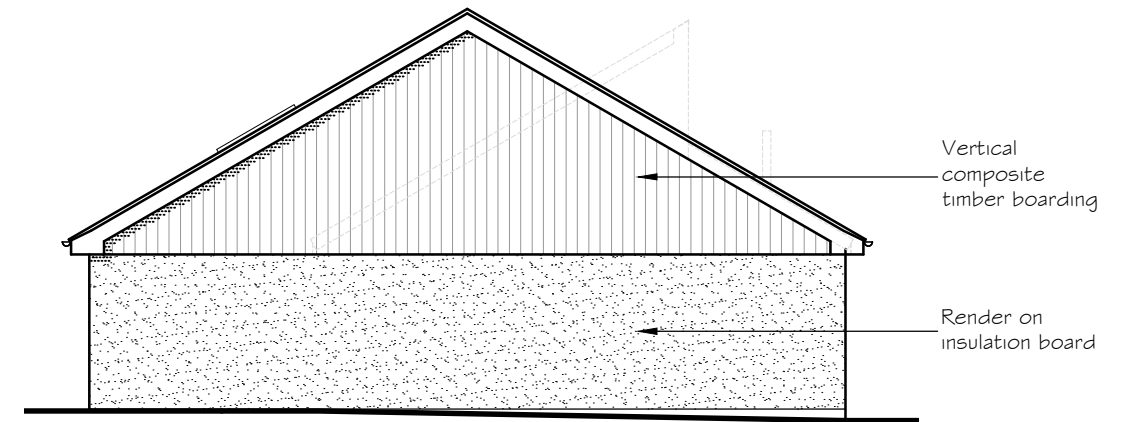


North-West Elevation

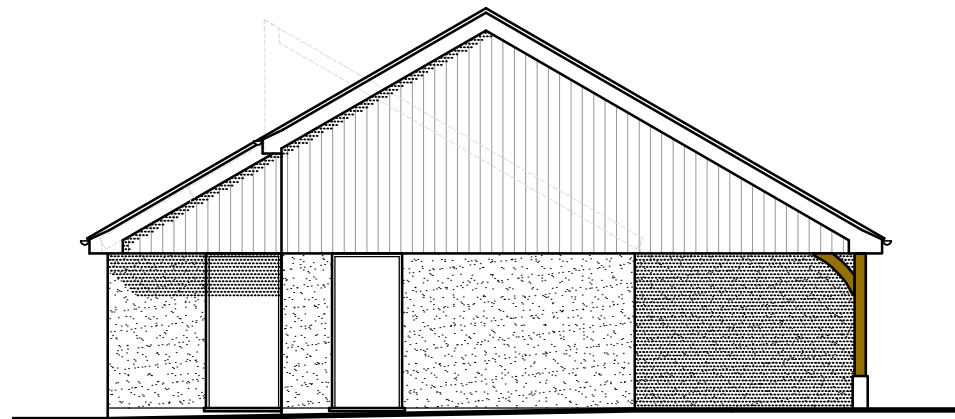



South-East Elevation

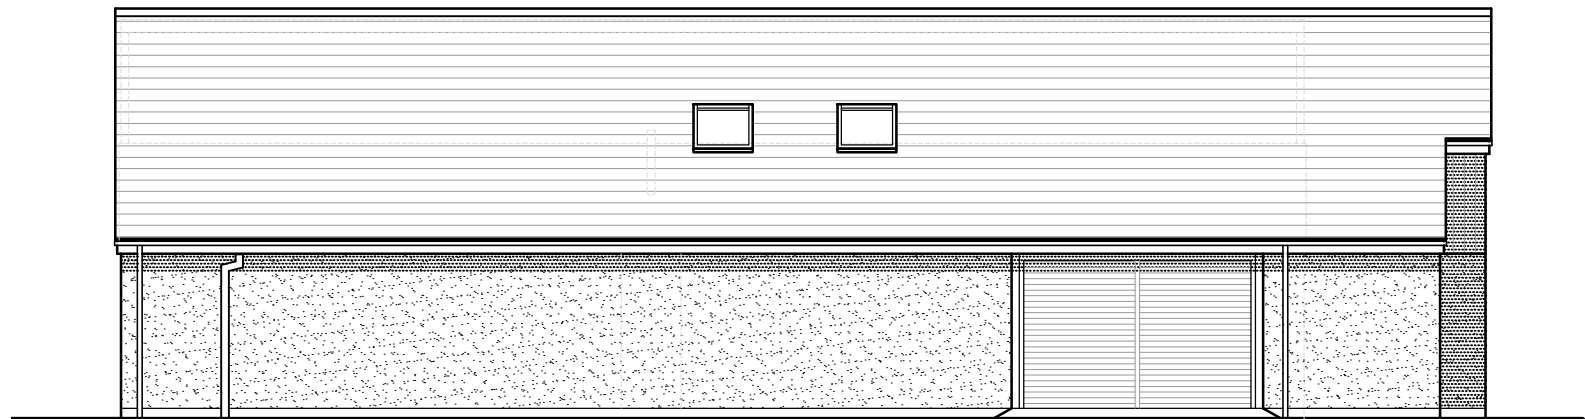

South-West Elevation

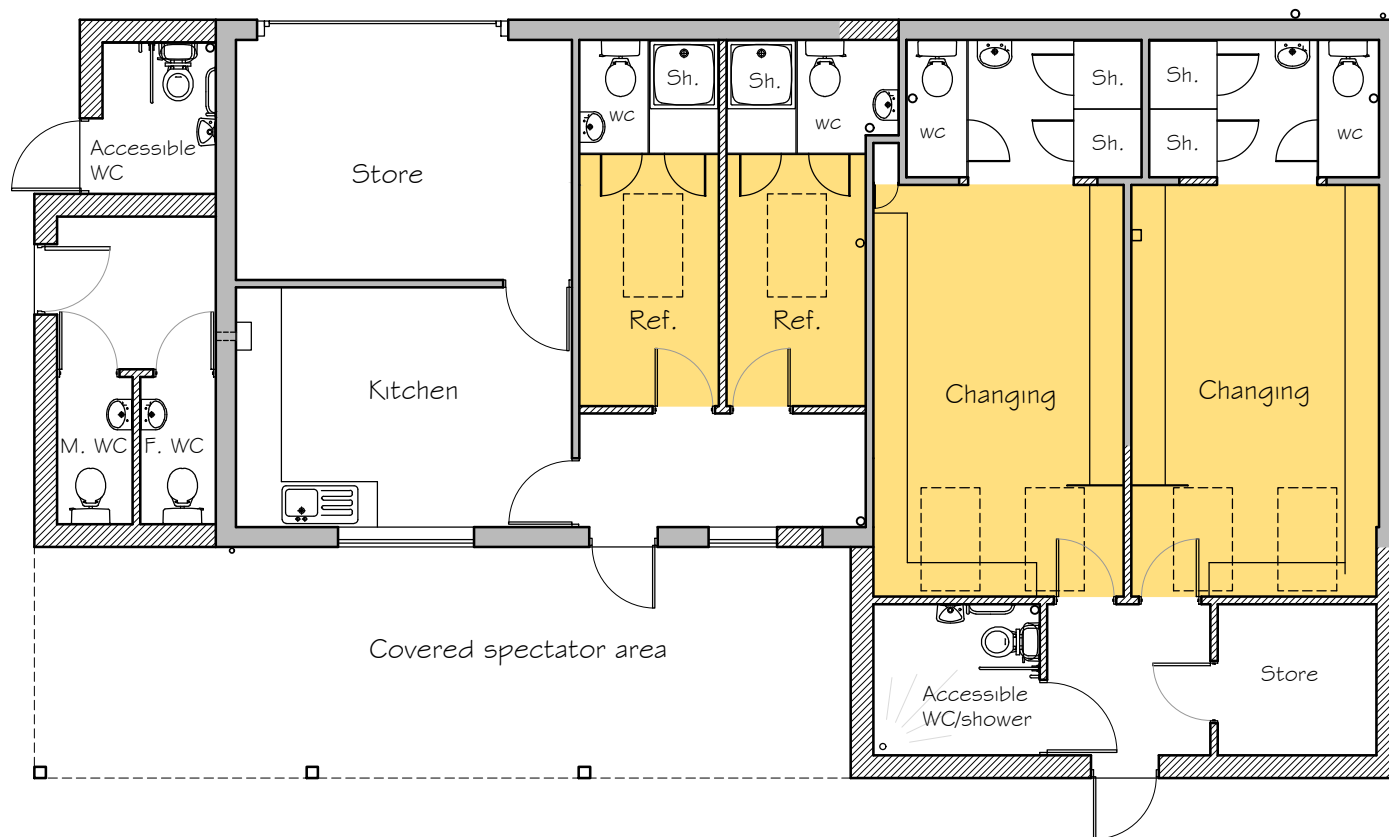

GROUND FLOOR PLAN

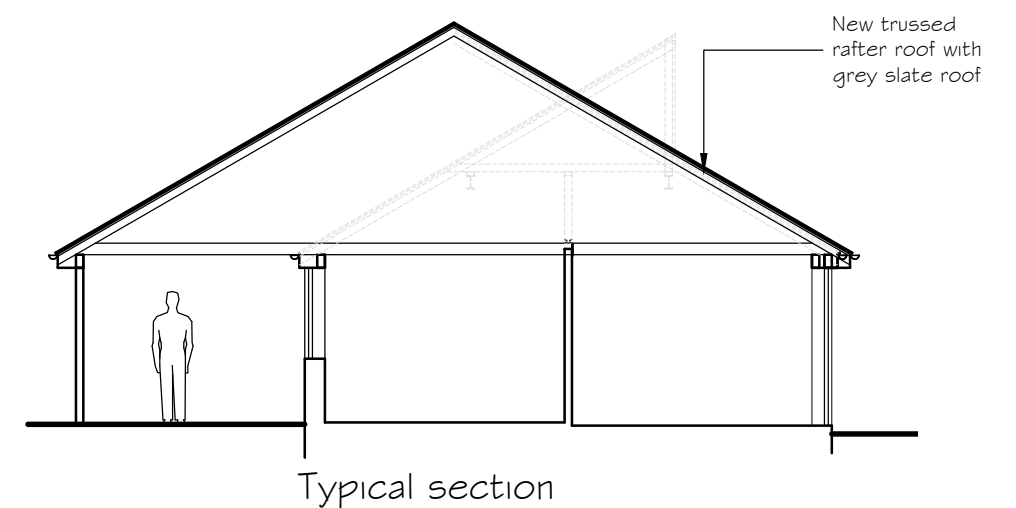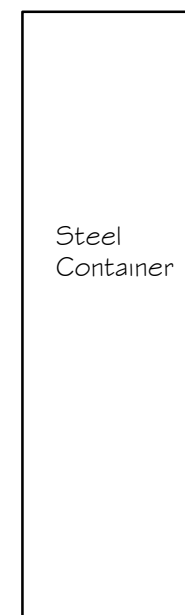

Typical section

0 1 2 3 4m
Scale 1:100

No.	Revision	Date		
Project Sheepcot Recreation Ground Pavillion Goring, Reading, RG8 0EB		Project No	Drg No	Rev
		AL 01679	05	-
Drawing Title Existing Plan and Elevations		Scale	Drawn by	
		1:100 @ A3	CG	
		Date	April 2025	
Rowan Lodge Φ Southend Road Φ Southend Bradfield Φ RG7 6ES tel: 0118 9745100 Φ e-mail: enquiries@archytas.co.uk Architectural Design Services Φ Planning Φ Building Design Φ Surveying New Build Φ Extensions Φ Residential and Commercial Φ Listed Buildings				

