
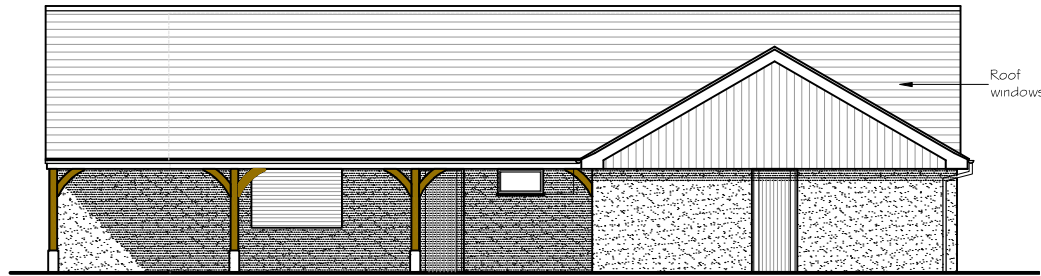
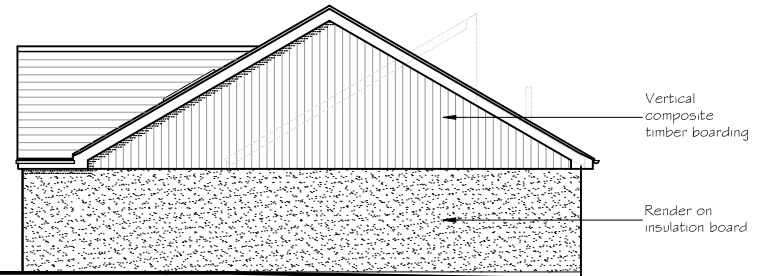


0 1 2m
 Scale 1:50


No.	Revision	Date
Project	Project No	Drg No
Sheepcot Recreation Ground Pavillion	AL 01679	04
Goring, Reading, RG8 0EB	Scale	Drawn by
	1:50 @ A3	CG
Drawing Title	Date	
Existing Ground Floor Plan	April 2025	
Rowan Lodge Φ Southend Road Φ Southend Bradfield Φ RG7 6ES tel: 0118 9745100 Φ e-mail: enquiries@archytas.co.uk Architectural Design Services Φ Planning Φ Building Design Φ Surveying New Build Φ Extensions Φ Residential and Commercial Φ Listed Buildings		
		




North-East Elevation






North-West Elevation

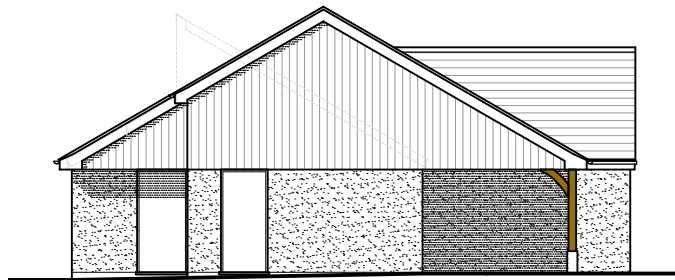

South-East Elevation

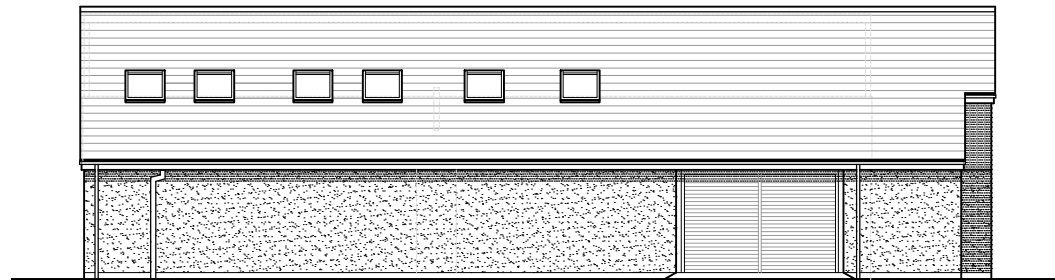


South-West Elevation

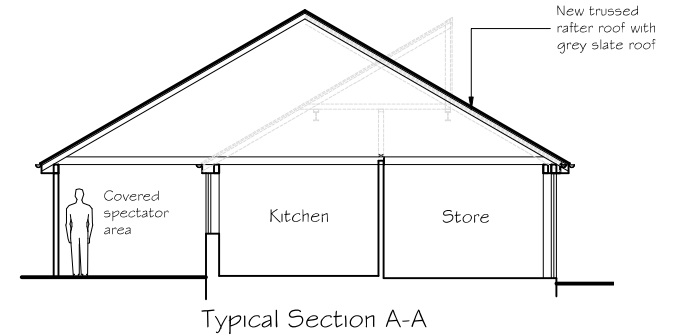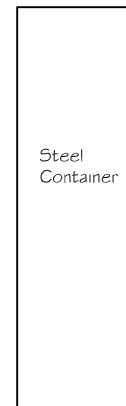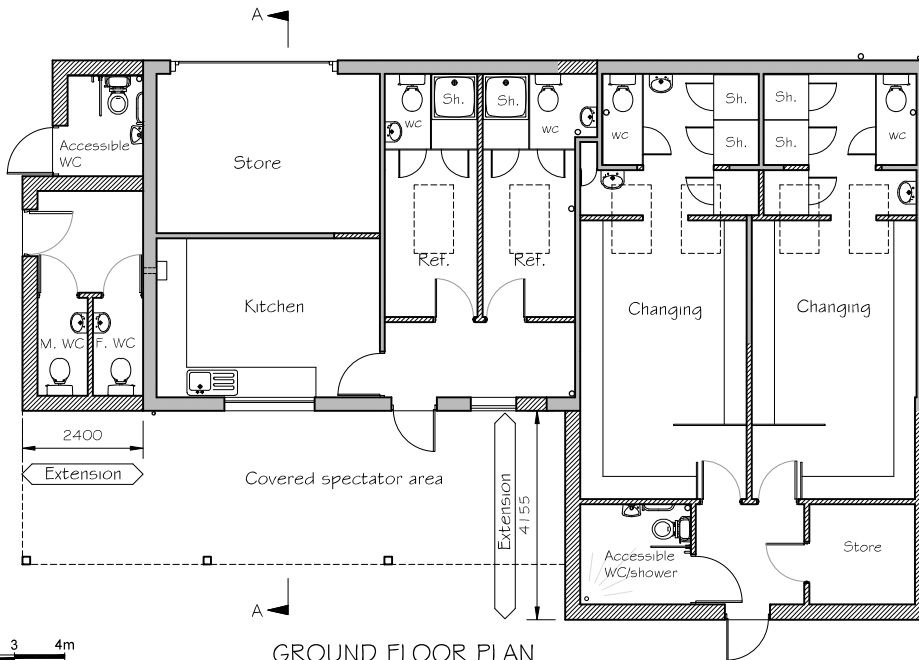


0 1 2 3 4m
 Scale 1:100


No.	Revision	Date
Project	Project No	Drg No
Sheepcot Recreation Ground Pavillion	AL 01679	05
Goring, Reading, RG8 0EB	Scale	Drawn by
	1:100 @ A3	CG
Drawing Title	Date	
Proposed Plan and Elevations	April 2025	
Rowan Lodge Φ Southend Road Φ Southend Bradfield Φ RG7 6ES tel: 0118 9745100 Φ e-mail: enquiries@archytas.co.uk Architectural Design Services Φ Planning Φ Building Design Φ Surveying New Build Φ Extensions Φ Residential and Commercial Φ Listed Buildings		

Archytas

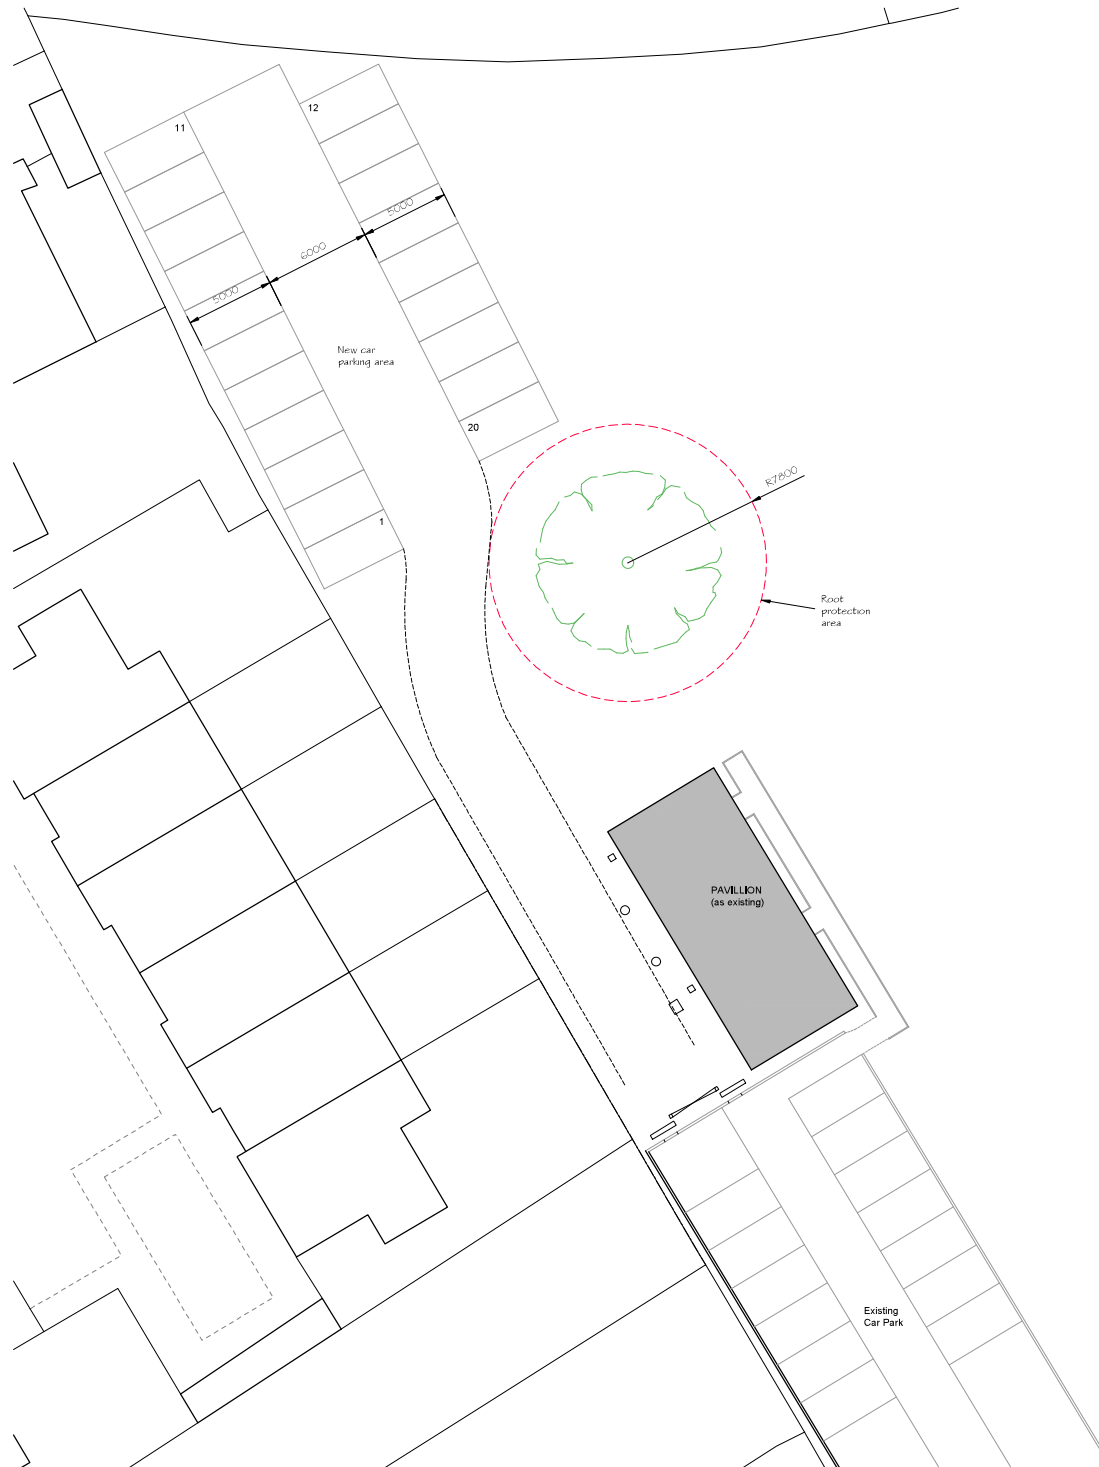


OPTION 1

No.	Revision	Project No	Dwg No	Rev	Date
Project		AL 01679	Sk1	-	
Sheepcot Recreation Ground Pavillion					
Goring, Reading, RG8 0EB					
Drawing Title		Scale	1:200 @ A2	Drawn by	CG
Site Plan		Date	Aug 2025		
Rowan Lodge ❶ Southend Road ❷ Southend Bradfield ❸ RG7 6ES tel: 0118 9745100 ❹ email: enquiries@archytas.co.uk Architectural Design Services ❶ Planning ❷ Building Design ❸ Surveying New Build ❶ Extensions ❷ Residential and Commercial ❸ Listed Buildings					
					

 


0 2 4 6 8m
Scale 1:200

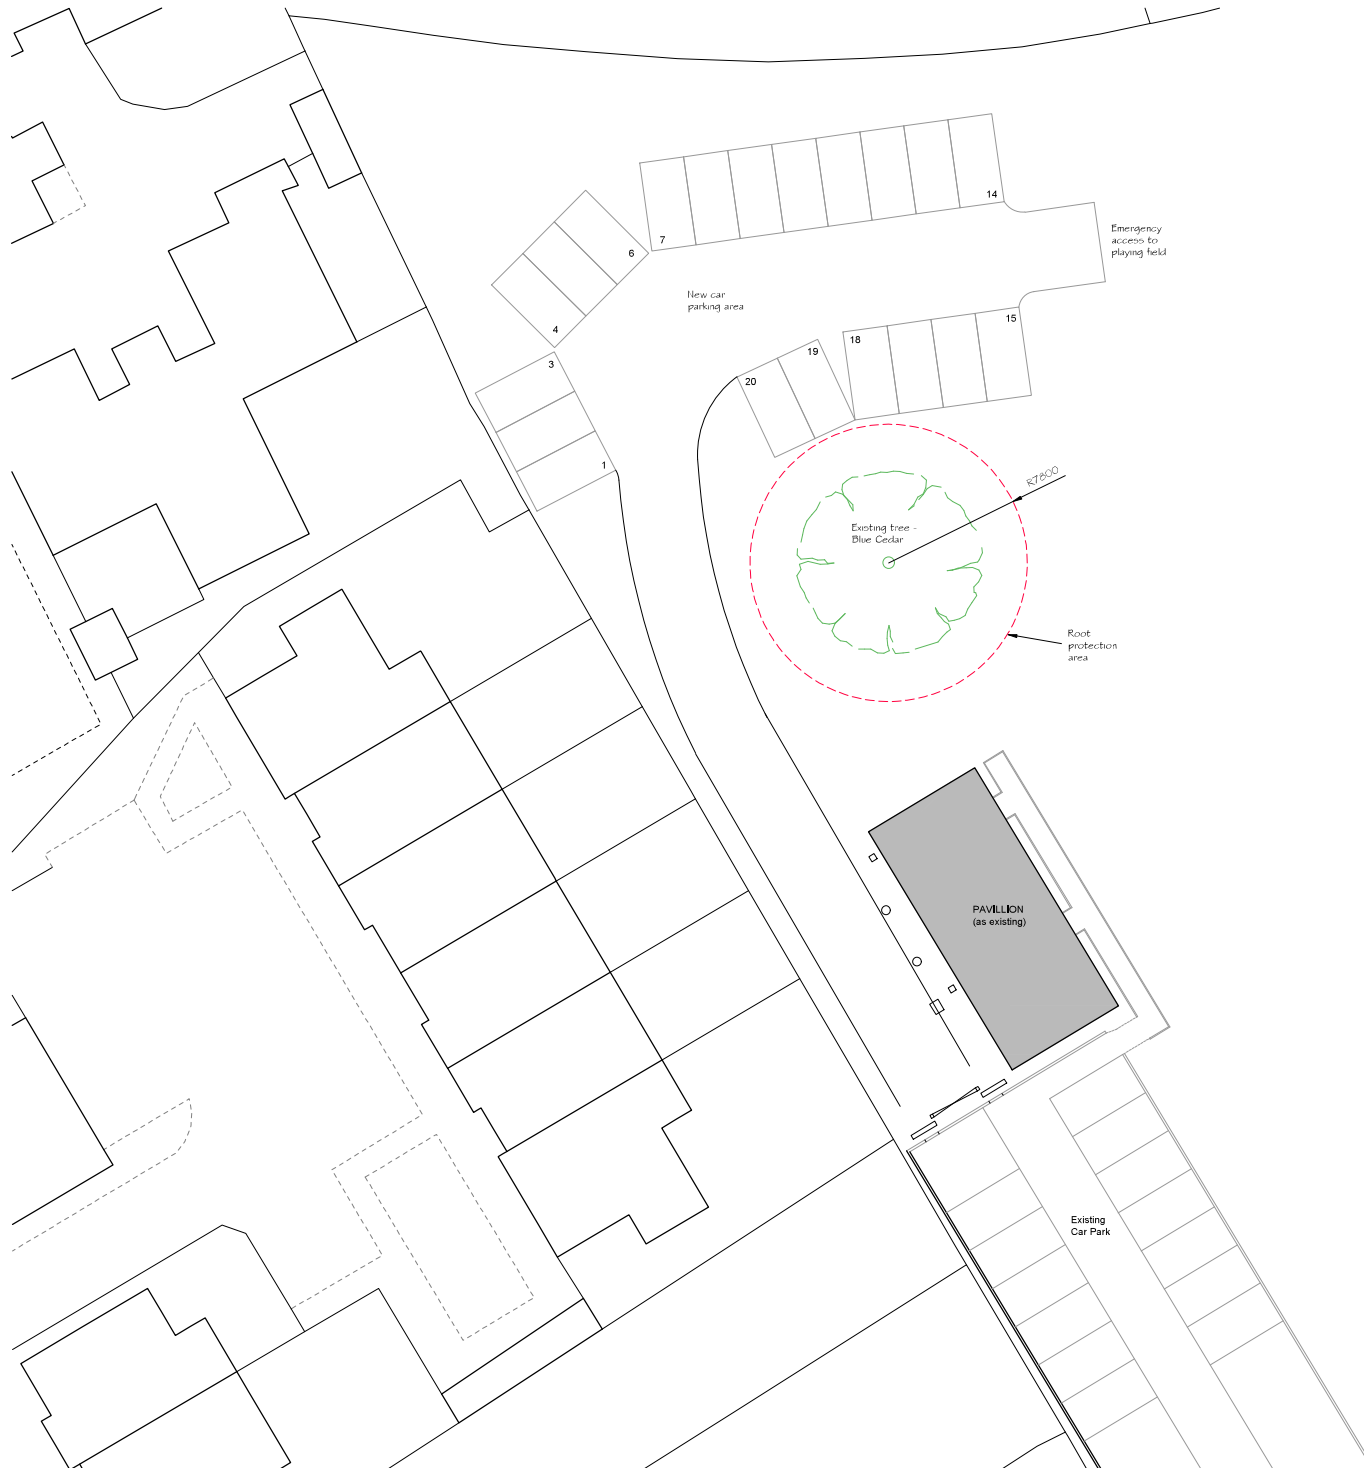


OPTION 3

No.	Revision	Date
Project	Project No	Dwg No
Sheepcot Recreation Ground Pavilion	AL 01679	Sk2
Goring, Reading, RG8 0EB	Scale	Drawn by
Drawing Title	1:200 @ A2	CG
Site Plan	Date	Aug 2025
Rowan Lodge ④ Southend Road ④ Southend Bradford ④ RG7 6ES tel: 0118 9745100 ④ email: enquiries@archytas.co.uk Architectural Design Services ④ Planning ④ Building Design ④ Surveying New Build ④ Extensions ④ Residential and Commercial ④ Listed Buildings		



 

0 2 4 6 8m
Scale 1:200

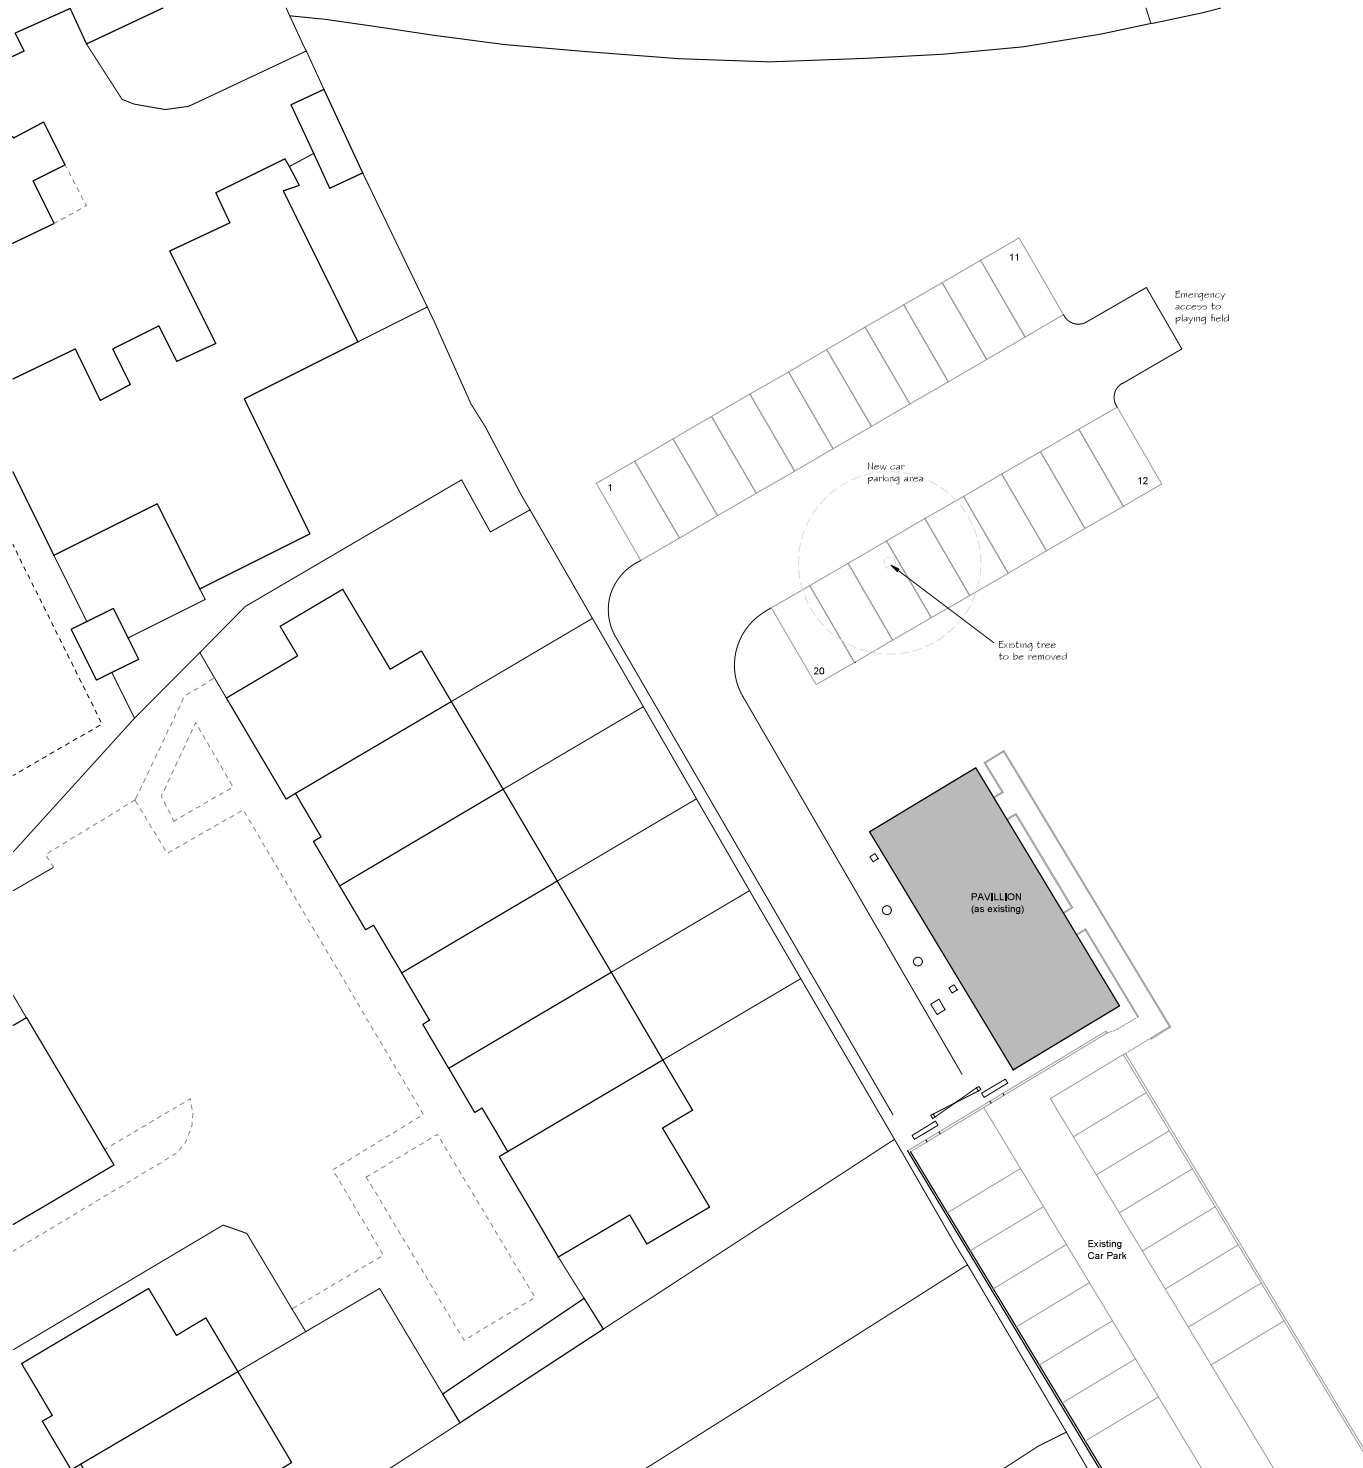

OPTION 3

No.	Revision	Date
Project	Project No	Dwg No
Sheepcot Recreation Ground Pavilion	AL 01679	Sk3
Goring, Reading, RG8 0EB	Scale	Drawn by
Site Plan	1:200 @ A2	CG
	Date	Aug 2025
Rowan Lodge ❶ Southend Road ❶ Southend Bradford ❶ RG7 6ES tel: 0118 9745100 ❶ email: enquiries@archytas.co.uk Architectural Design Services ❶ Planning ❶ Building Design ❶ Surveying New Build ❶ Extensions ❶ Residential and Commercial ❶ Listed Buildings		

