


P:\GBIP\EDSO\04 Oxford CC\AS-001114-1127 NPR-VE Schemes 2015-16\AS-001122 High Street, Goring\07 Drawings\05 Working Drgs\AS-001122-DET-100-001 TTRO PLAN.dwg

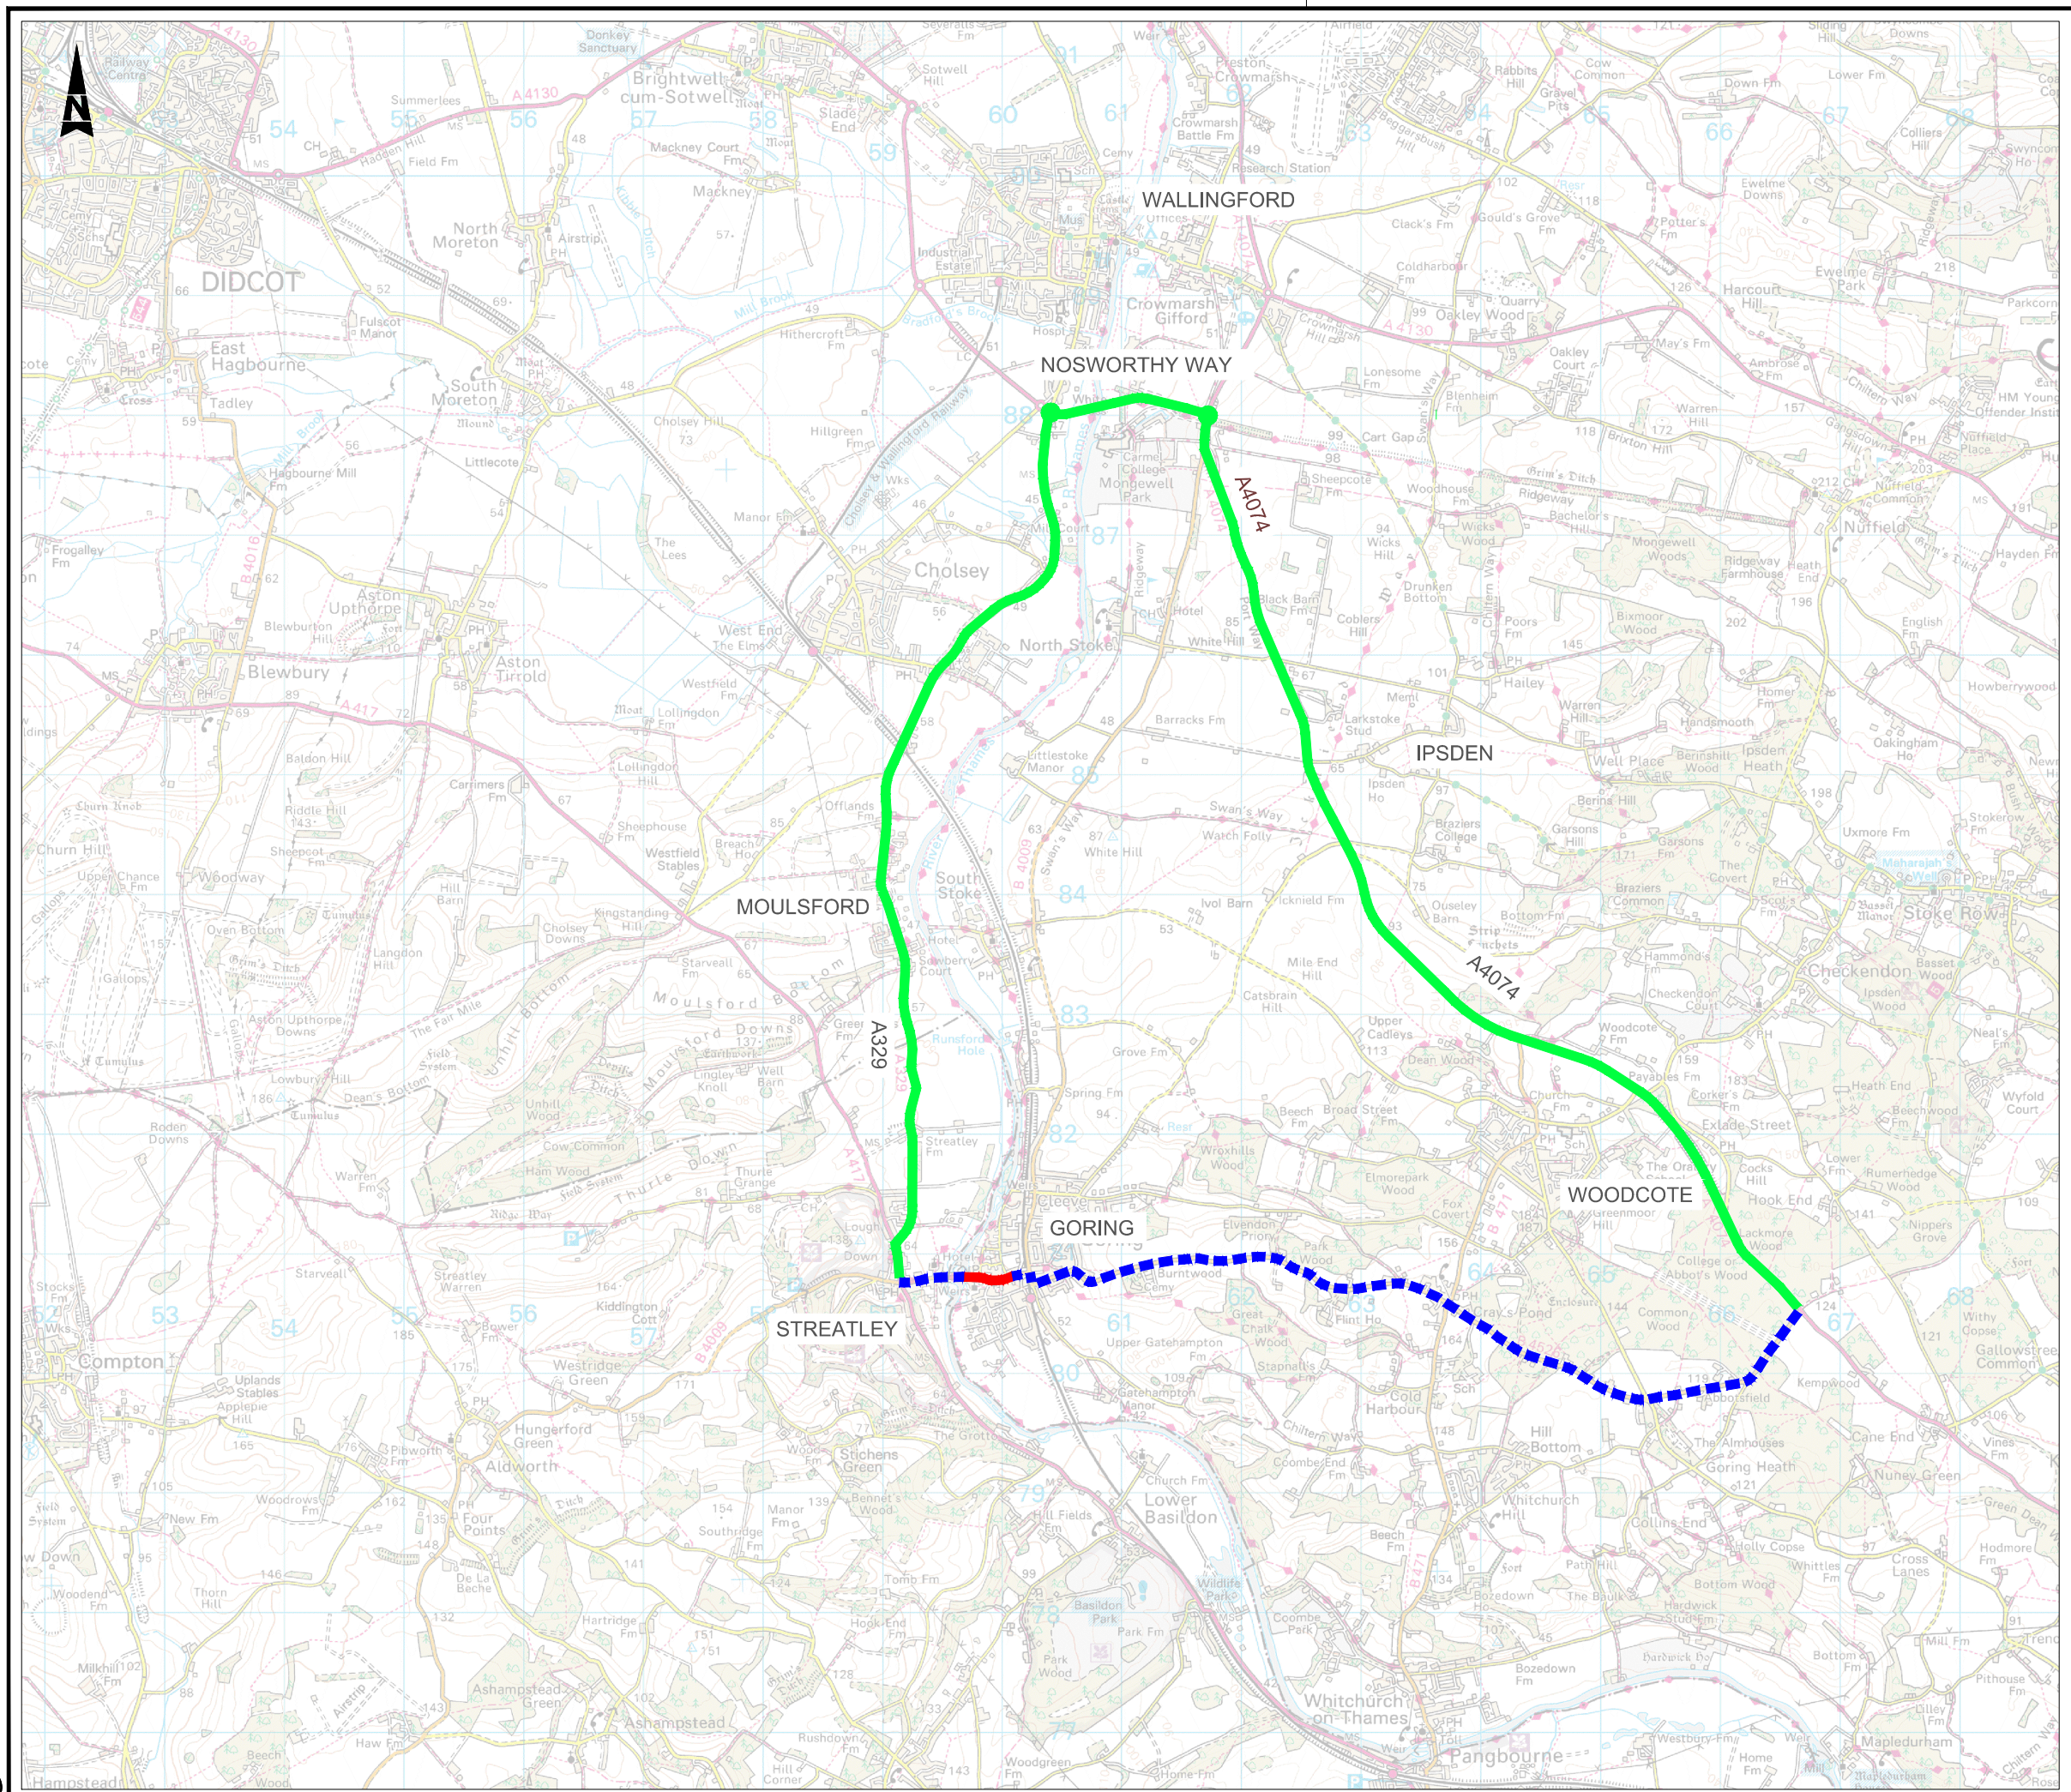

Drawing No. TTRO/01 Revision

- Key:
- Proposed area of road closure and no parking restriction
 - Diversion
 - - - Road closure except for local access

Notes:

Reproduced from the Ordnance Survey mapping with the permission of the Controller of Her Majesty's Stationery Office © Crown Copyright. Unauthorised reproduction infringes Crown Copyright, and may lead to prosecution or civil proceedings. Oxfordshire County Council Licence No LA076805

Rev.	Date	Purpose of revision	Drawn	Checked	Approved



Jason Russell
Interim Director
Community Operations
Oxfordshire County Council
Drayton Highways Depot
Milton Road
Drayton
OX14 4EZ
Tel: (01865) 815700

Project title
**HIGH STREET GORING
TRAFFIC CALMING MEASURES**

Drawing title
**HIGH STREET
MANOR ROAD TO CLEEVE ROAD
GORING
TTRO PLAN**

Drawing Status **DETAILED DESIGN**

Scale @ A3	Drawn by	Checked by	Approved by
NTS	LJT		
	Date drawn Oct 2020	Date checked	Date approved

Oxfordshire Project No. & File Ref

Drawing No. TTRO/01 Revision