

NOTES

- 1) All temporary traffic management shall be in accordance with Chapter 8 Part 1 Design (2009); Part 2 Operations (2009); Part 3 Update (2020).
- 2) All temporary traffic management shall be in accordance with the Traffic Signs Regulations and General Directions 2016.
- 3) All temporary traffic management shall conform to the Safety at Streetworks and Road Works ACOP 2013.
- 4) All temporary traffic management signs should be located 450mm minimum from the kerb face.
- 5) All temporary traffic management sign locations are indicative and are subject to on site approval from the supervisor.

Site Address:

10Mts from Goring Farm House,
 Reading Rd,
 Goring,
 RG8 0ER
 KC1001 31513584

Client:



Site Contact:

CPH Contact:

Ramsey Office

Date of works:

T.B.A

Date drawn:

28/09/2020

Drawn by:


MB

Drawing Requested By:

Robert Buchan

KEY

- Diversion Route
- 750 Road Cones
- Sign
- Temporary Pedestrian Crossing
- Temporary Traffic Signals
- Works Area
- Safety Zones
- Bus Stop To Be Suspended
- Stop & Go
- Van
- No Parking Cone
- Signalised Junction and or Push Button Crossing
- Pedestrian Barrier

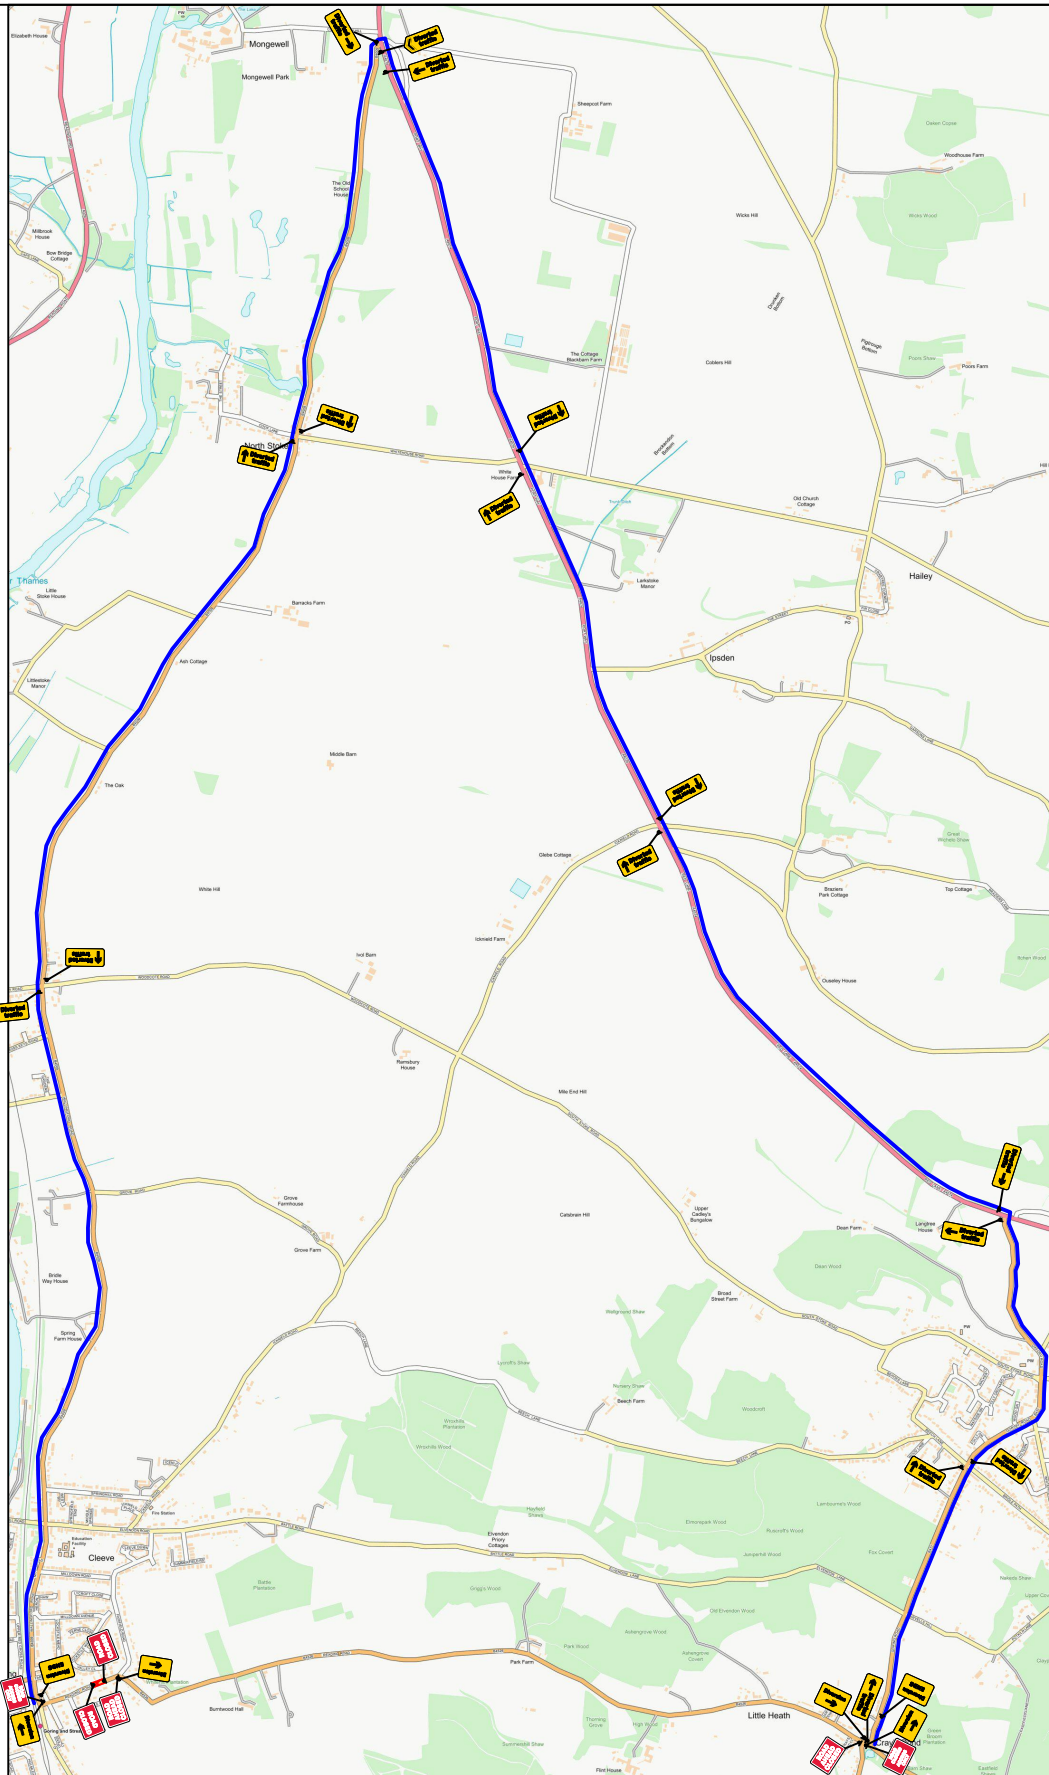

ROAD CLOSURE / DIVERSION

SET-UP TO BE IN ACCORDANCE WITH THE NRSWA SAFETY AT STREET WORKS CODE

Drawing number:
 MB/8779